


This drawing remains the property of Alentec & Orion AB and is not to be copied without our permission nor is it to be shown or handed over to comprehensive firms or any third person

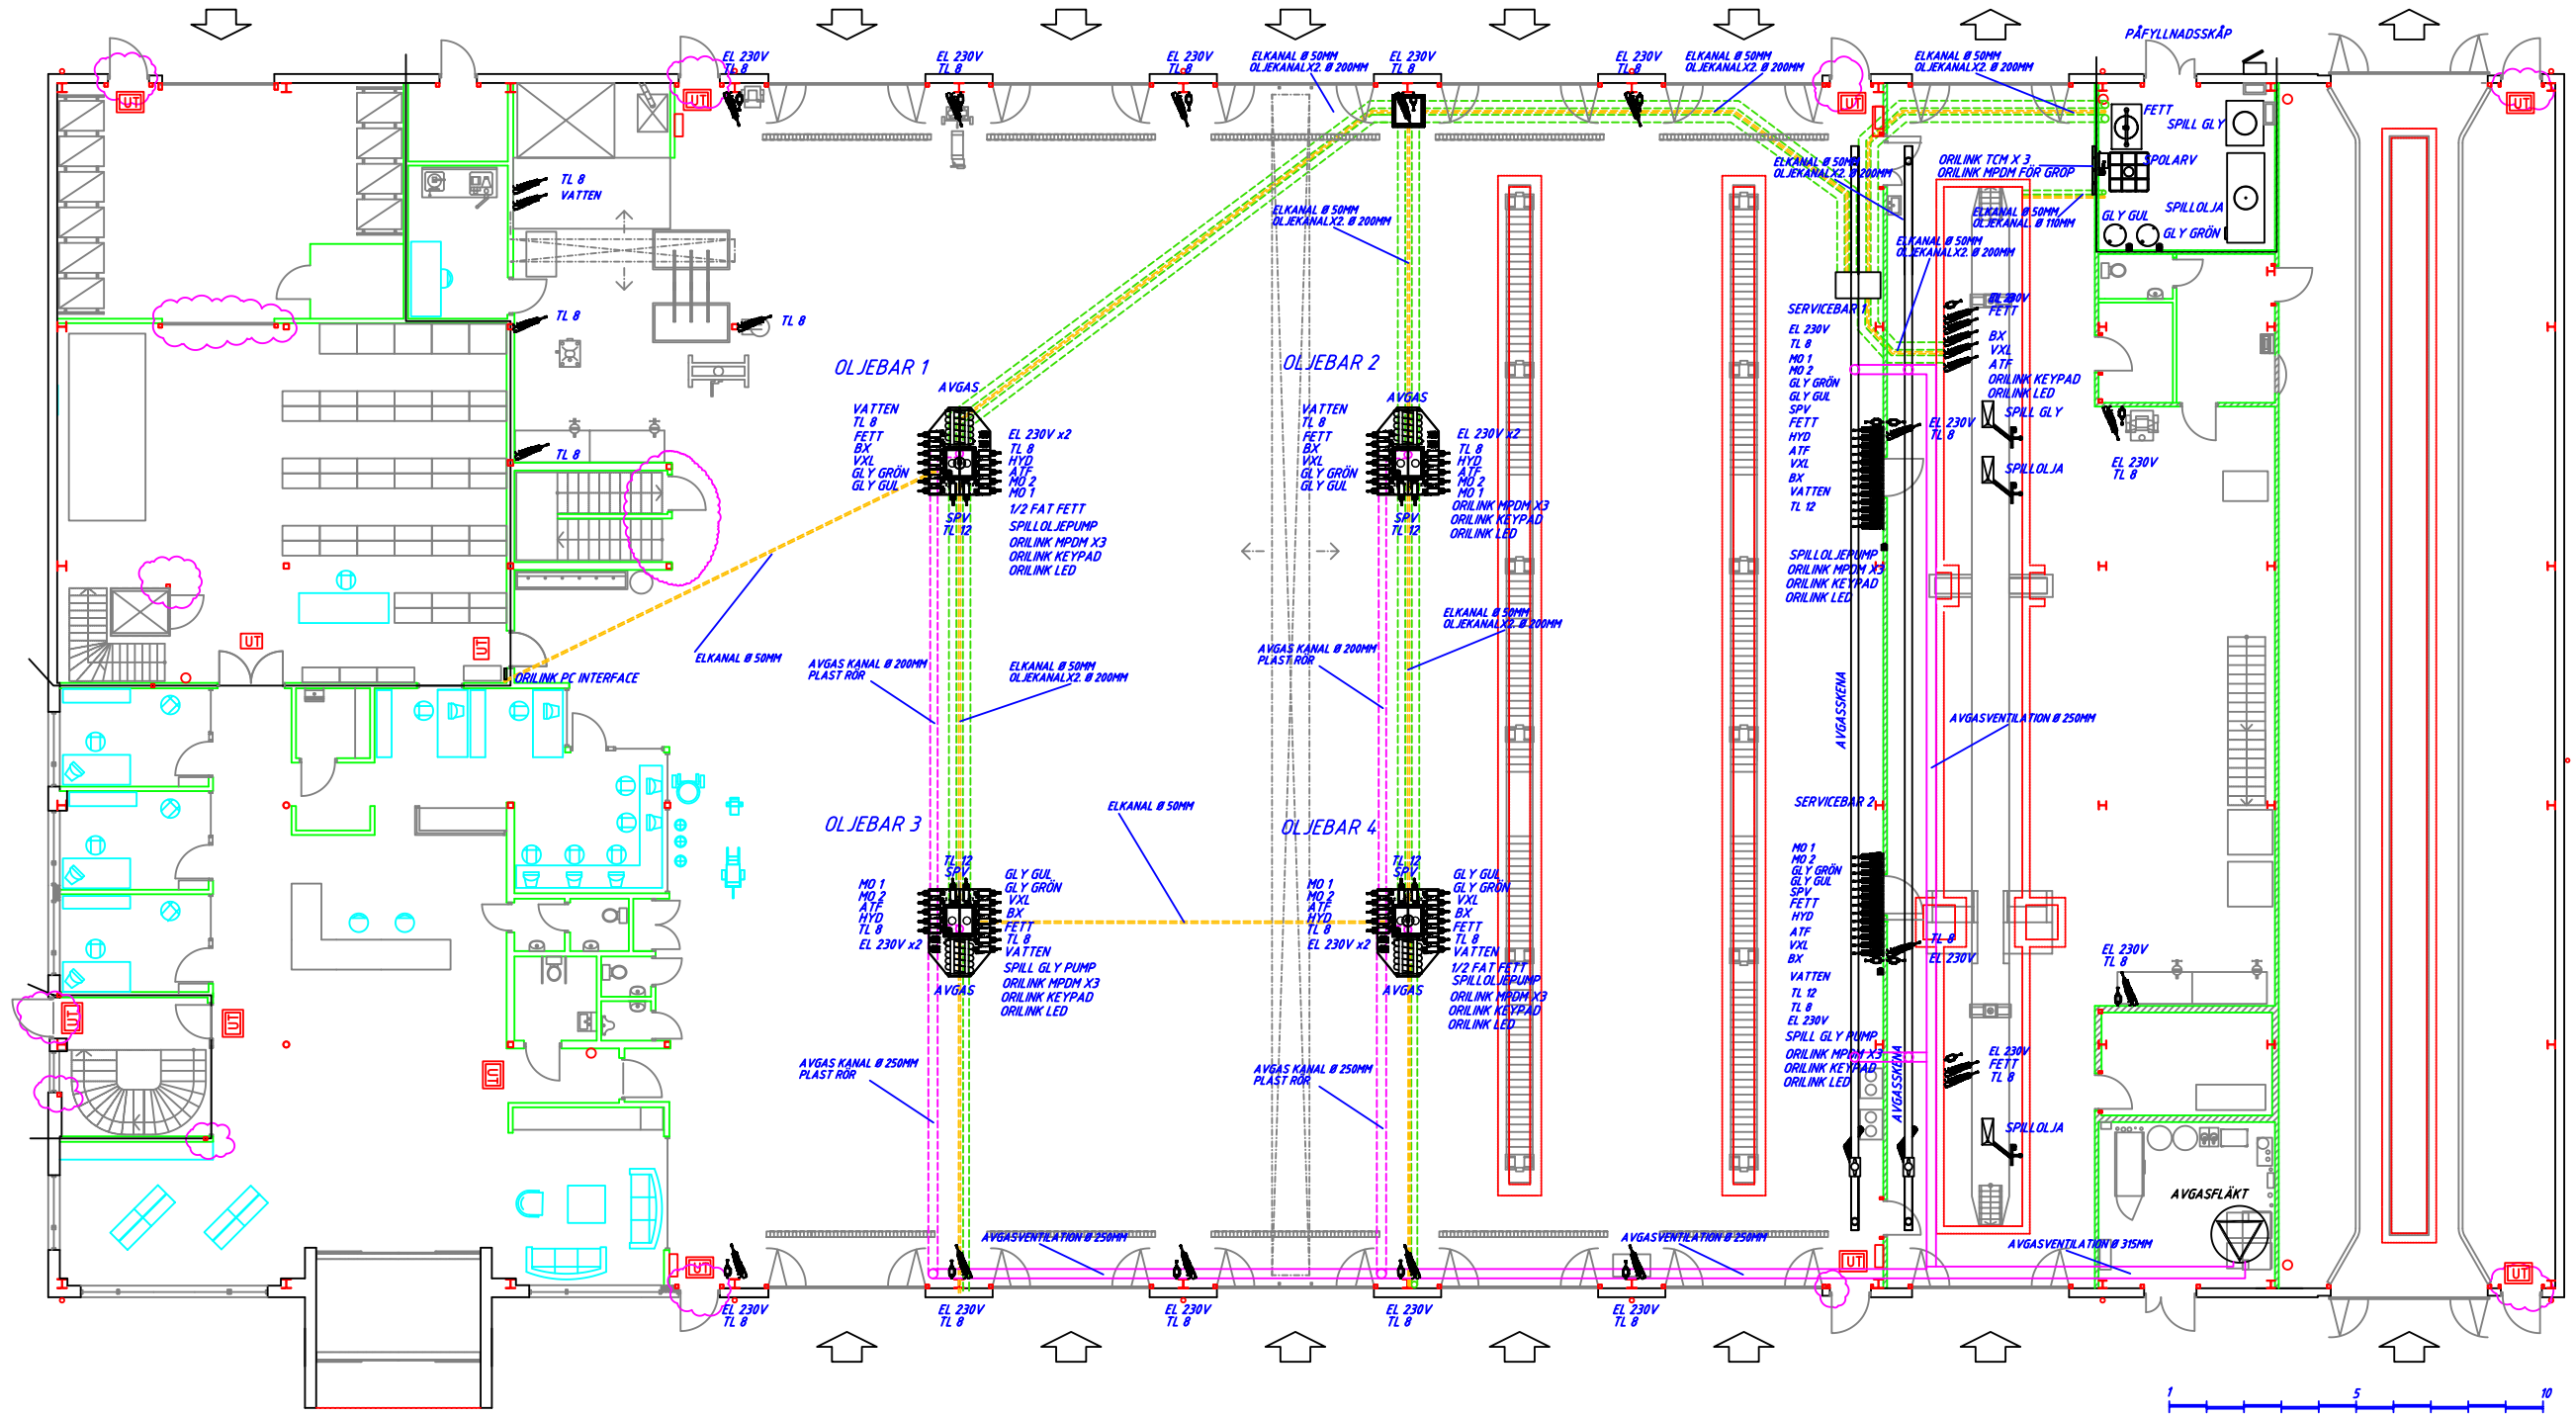

REV.	NO	CHANGES	DATE	SIGN	PROJECTOR	Alentec & Orion AB BOX 108 132 23 Saltsjö-Boo Tel: +46 (0)8 747 67 00 Fax: +46 (0)8 715 20 74 E-mail: info@alentec.se www.alentec.se				
CUSTOMER					GENERAL CONTRACTOR	RESPONSIBLE				
						DRAWN BY	DATE OF ORG	CHECKED BY	DATE	PROJECT NO
						SCALE	TYPE			
						1:200	ORION LA YOUT			
					RESPONSIBLE	RESPONSIBLE	FILE NAME			REV.