


This drawing remains the property of Alentec & Orion AB and is not to be copied without our permission nor is it to be shown or handed over to comprehensive firms or any third person

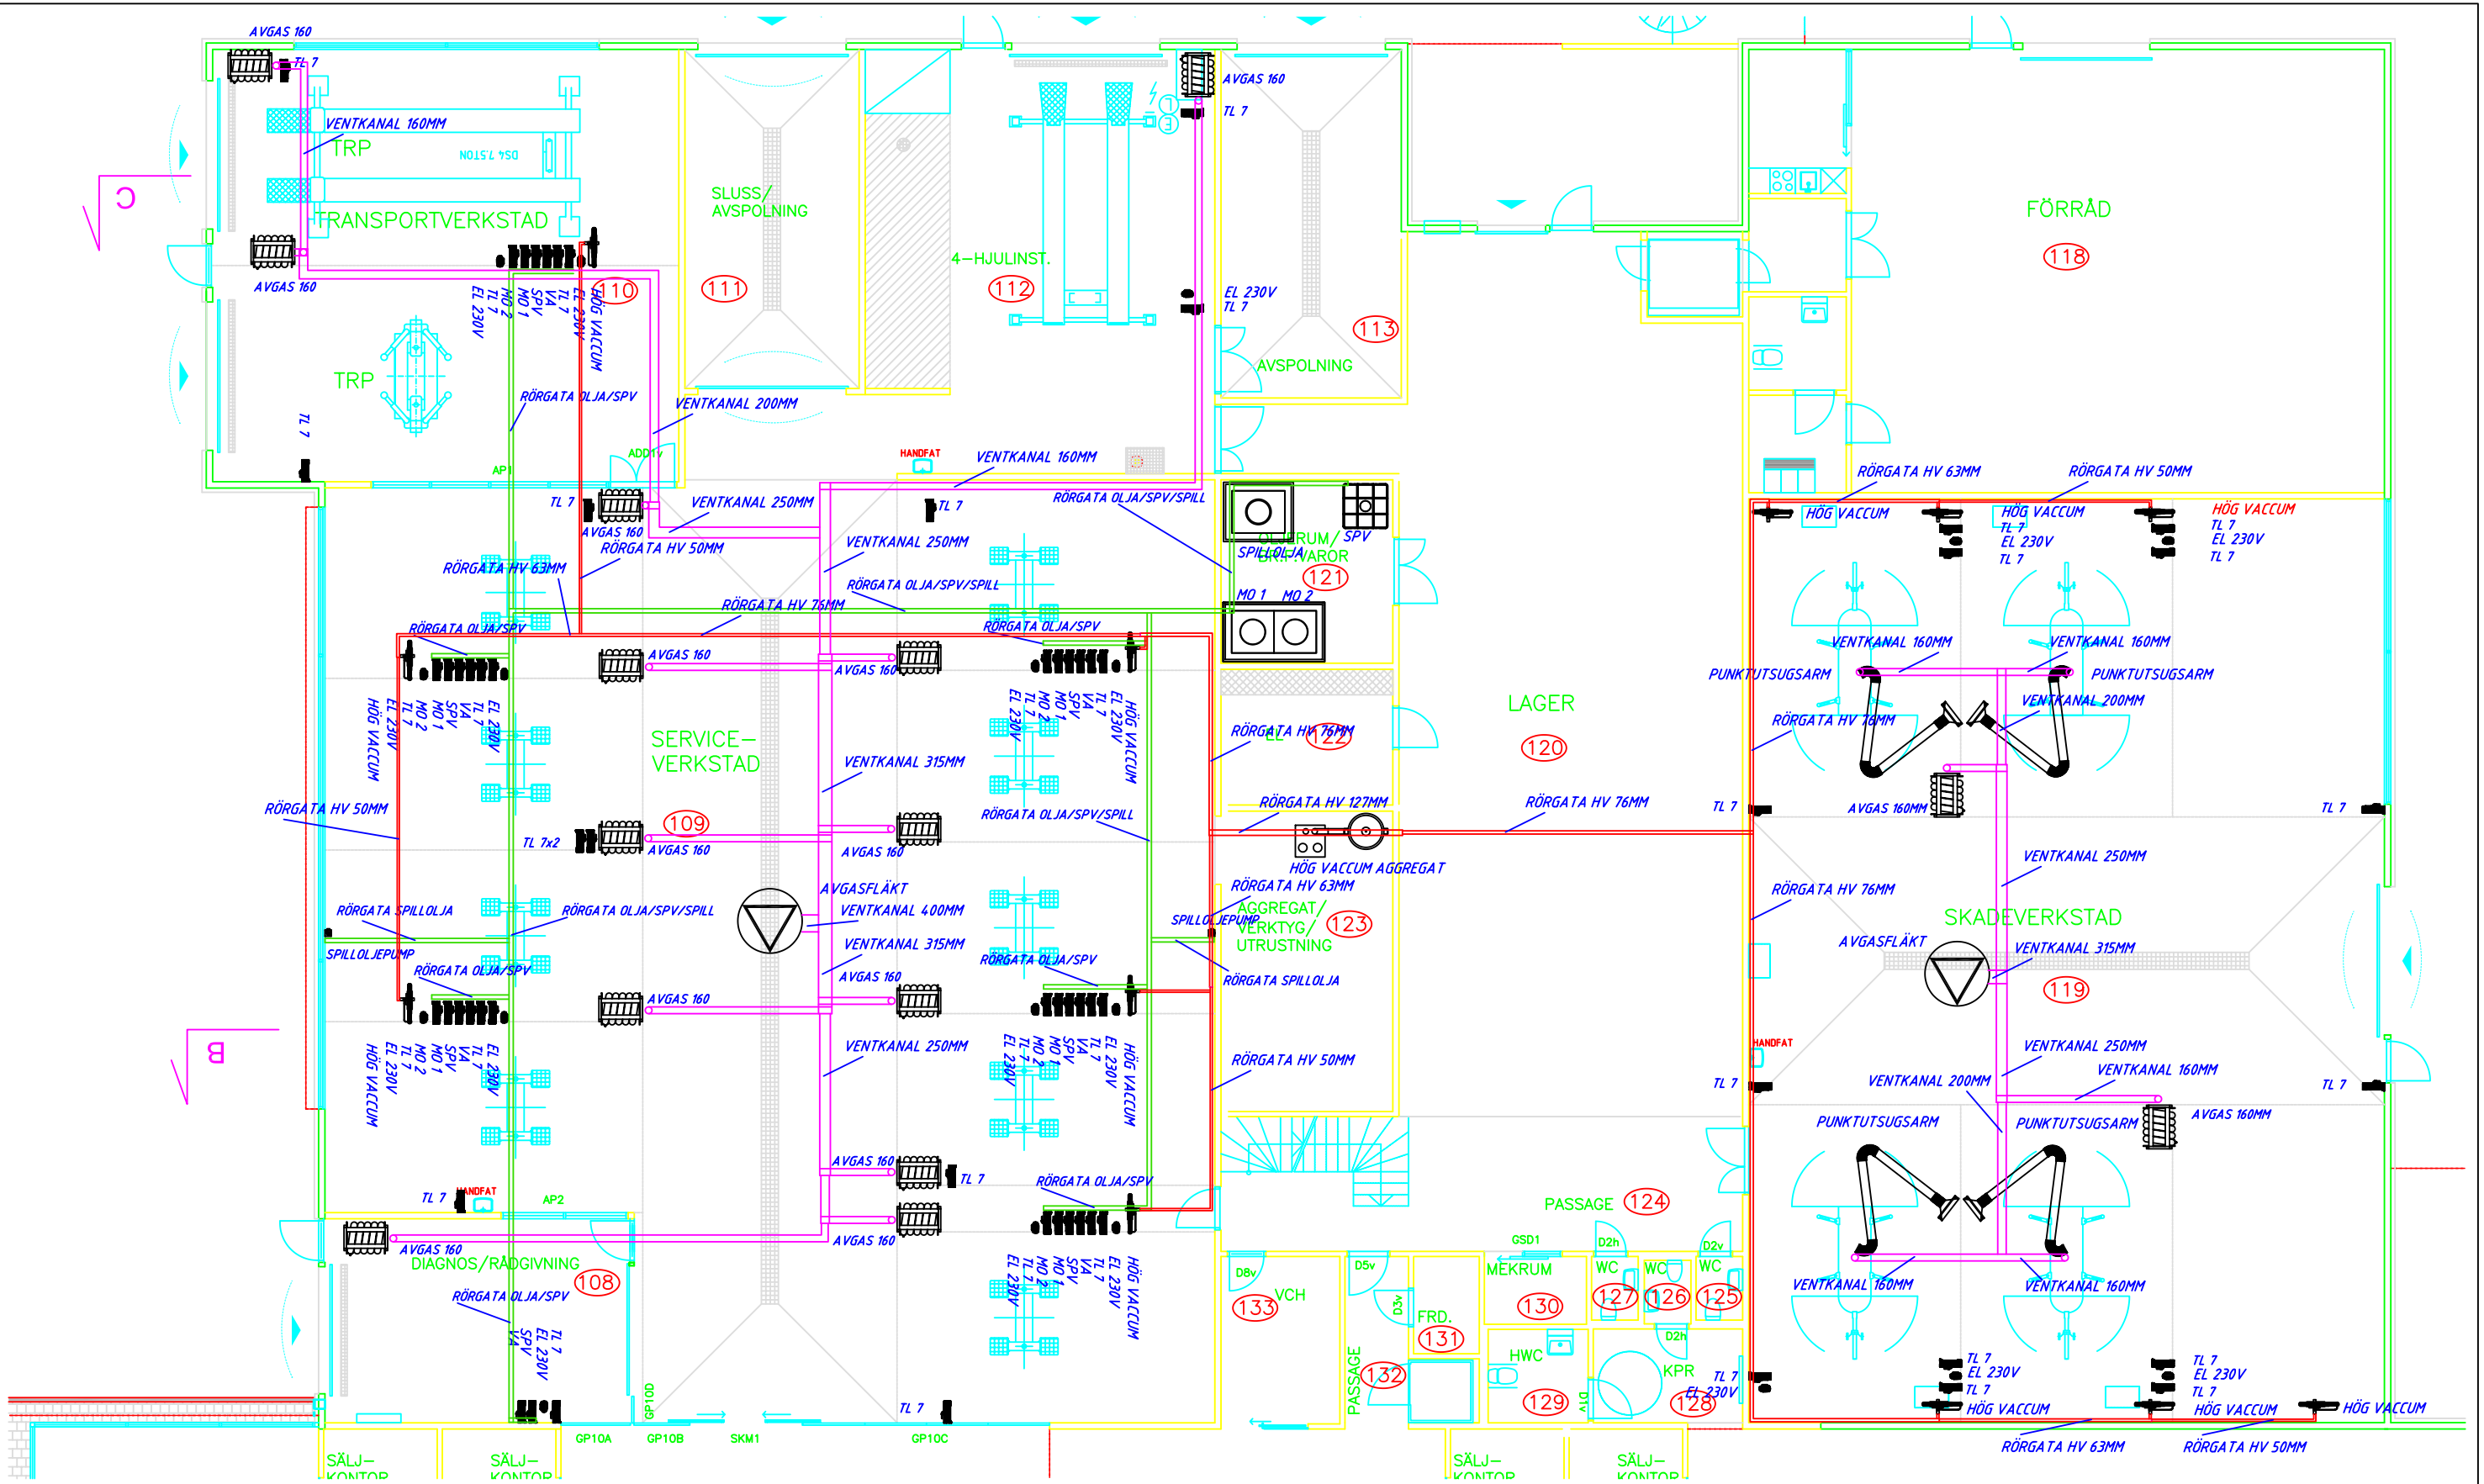

REV.	NO	CHANGES	DATE	SIGN					
CUSTOMER			GENERAL CONTRACTOR		 Alentec & Orion AB BOX 108 132 23 Saltsjö-Boo Tel: +46 (0)8 747 67 00 Fax: +46 (0)8 715 20 74 E-mail: info@alentec.se www.alentec.se				
					RESPONSABLE				
					DRAWN BY	DATE OF ORG	CHECKED BY	DATE	PROJECT NO
RESPONSABLE			RESPONSABLE		SCALE				
					TYPE				
					1:150				
					ORION KOMPLEMENT LA YOUT				
RESPONSABLE			RESPONSABLE		FILE NAME				REV.